

가축분뇨 자원화시설 표준설계도


● 톱밥깔짚우사 퇴비사 ●


축 분 08 - 너

도면 목록표 (툼밥깔짚우사 퇴비사)


[illegible]

■ 톱밥깄짚우사 퇴비사 설계개요 ■

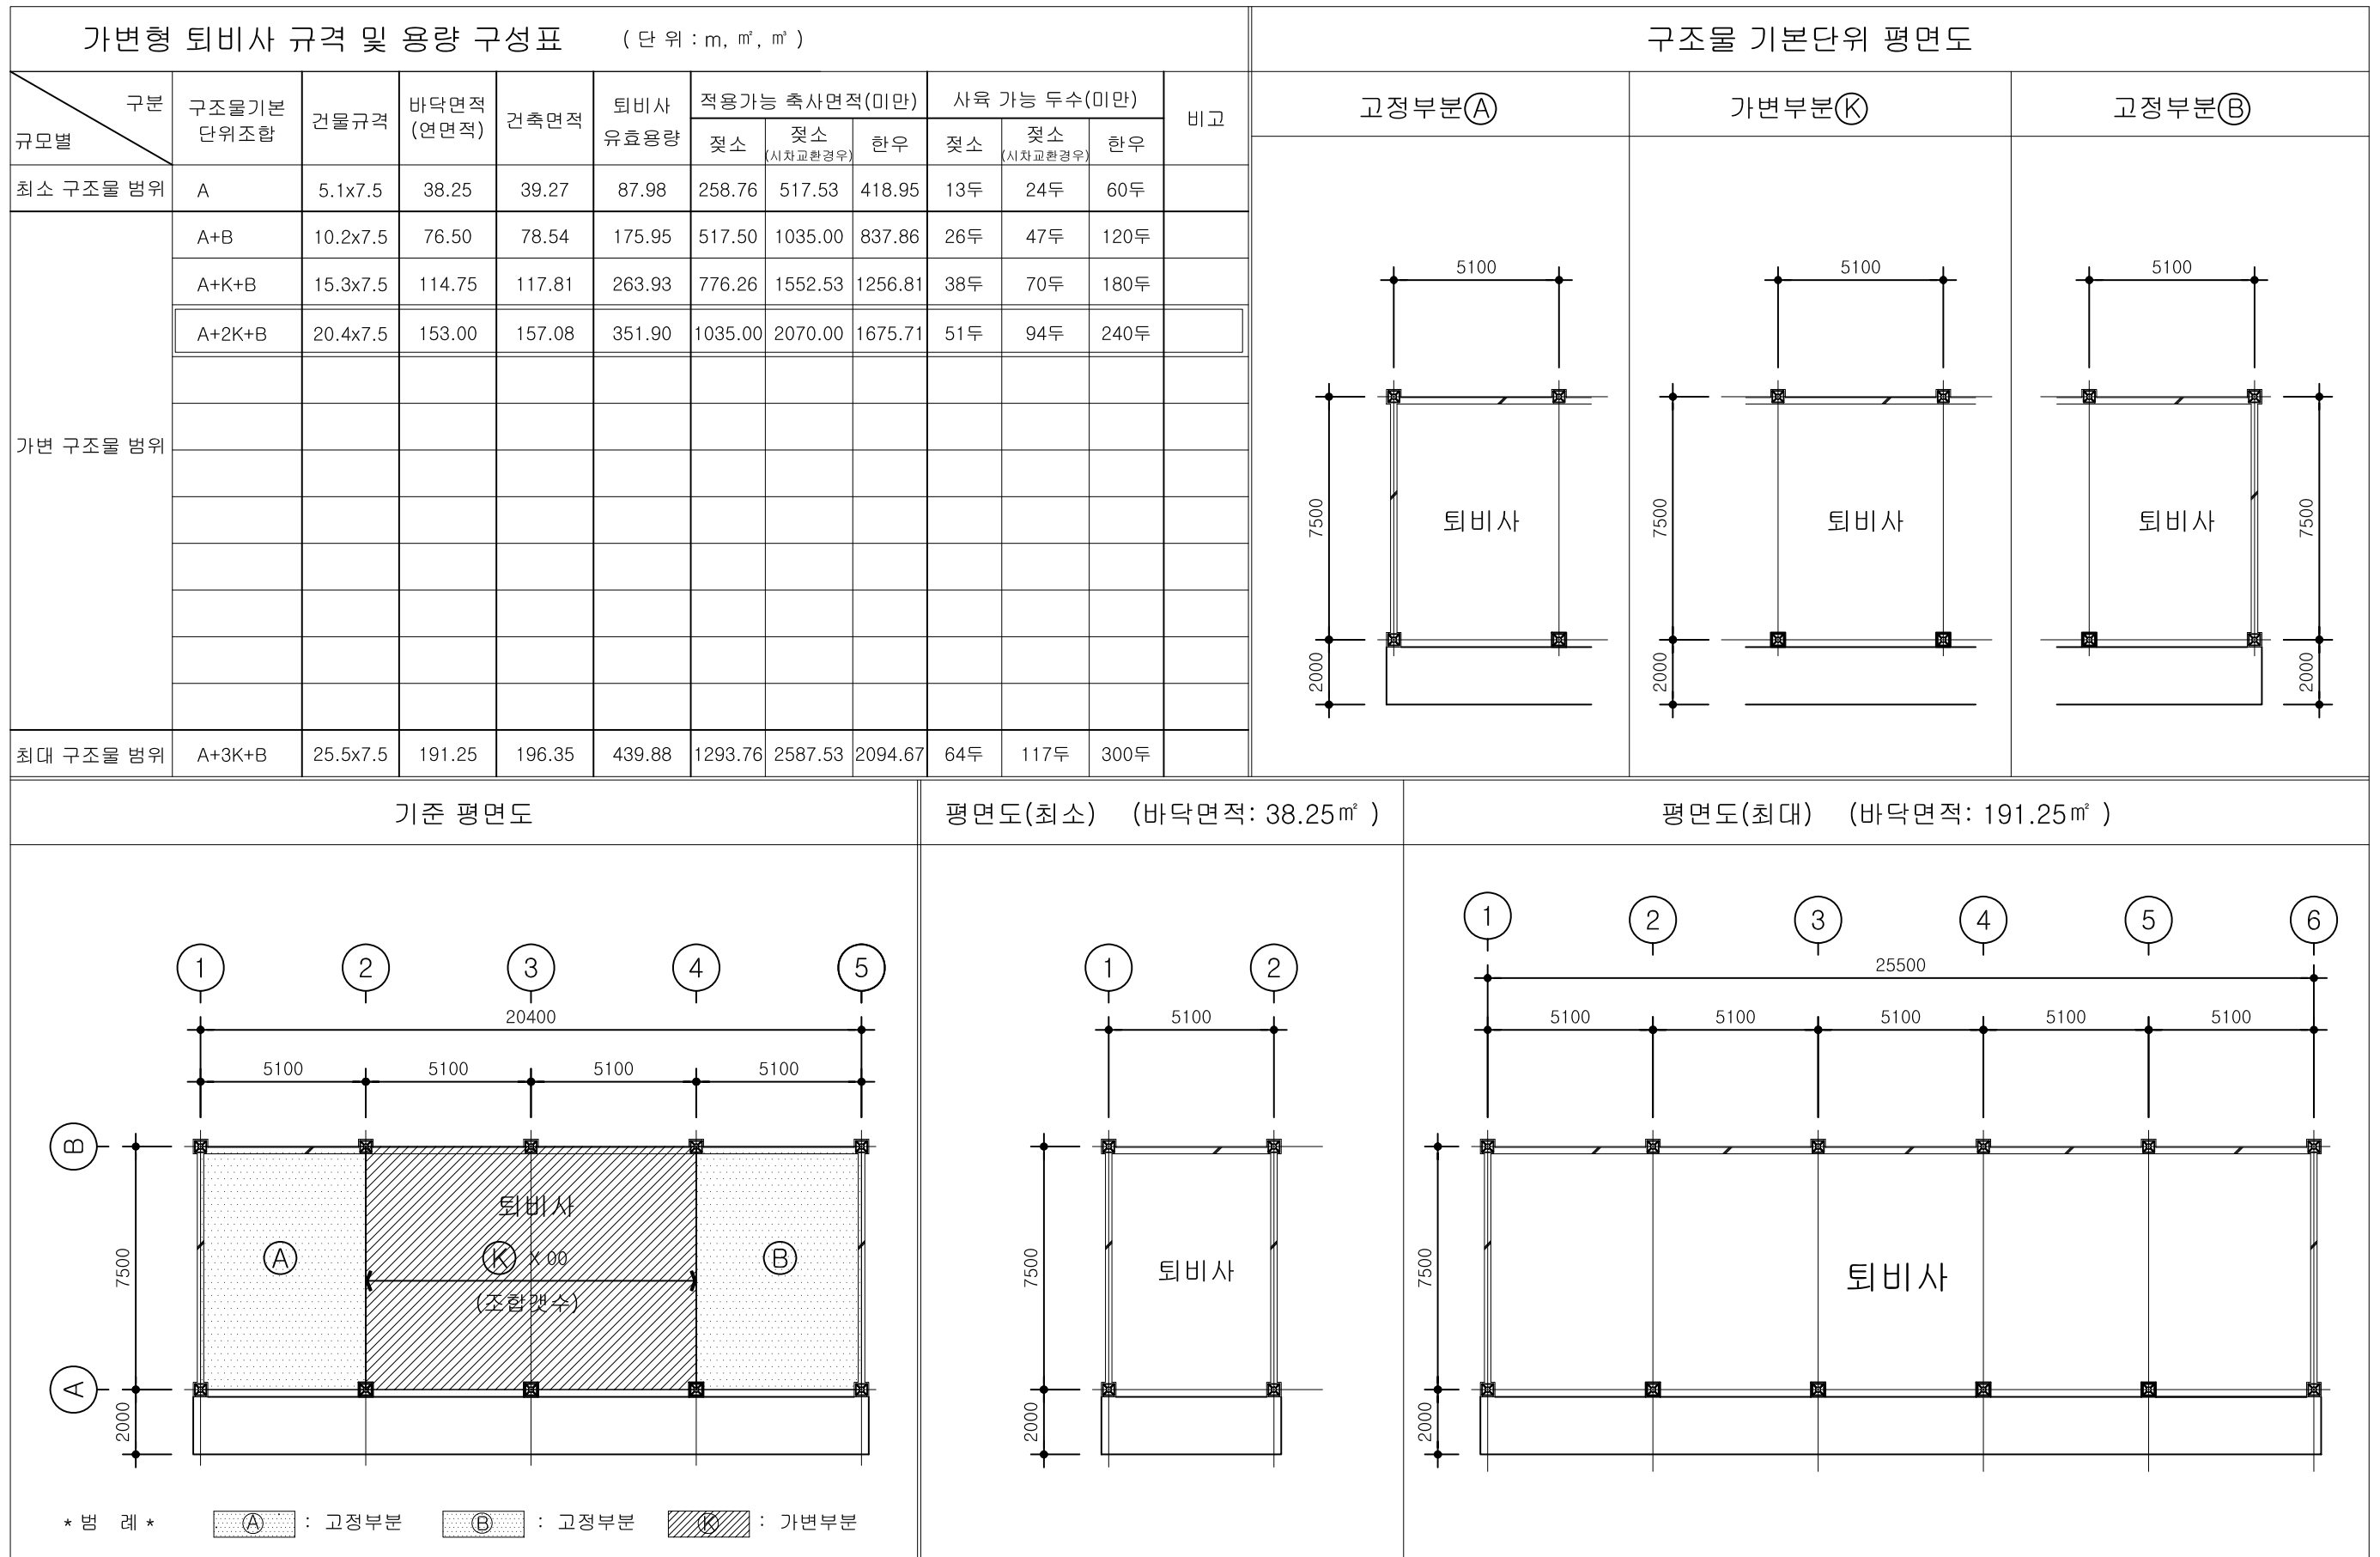


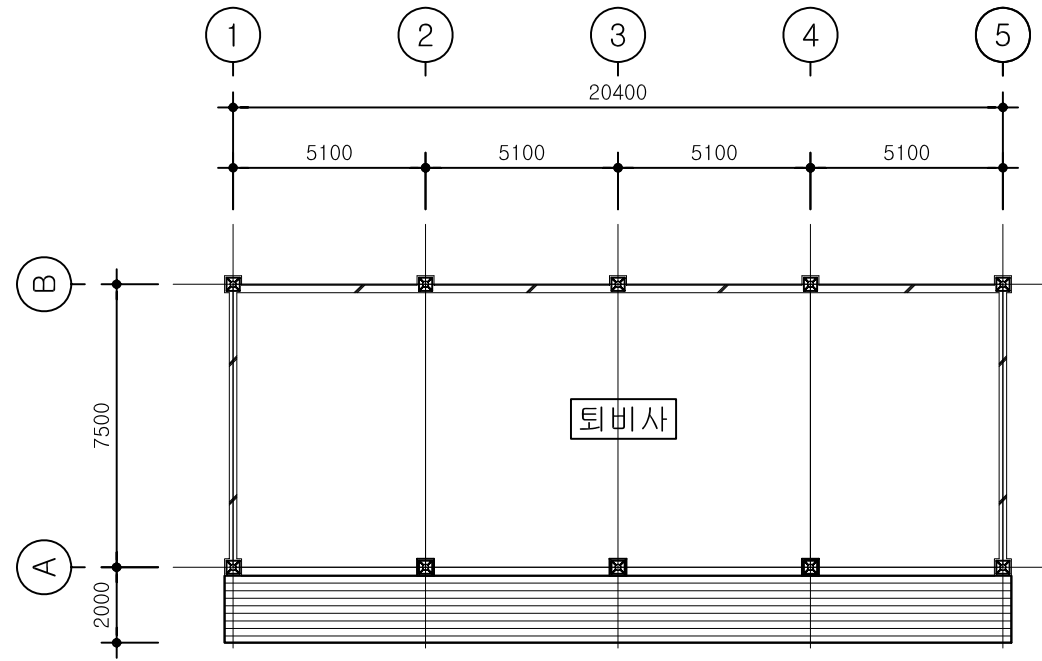


1 평면도
축척: 1/200

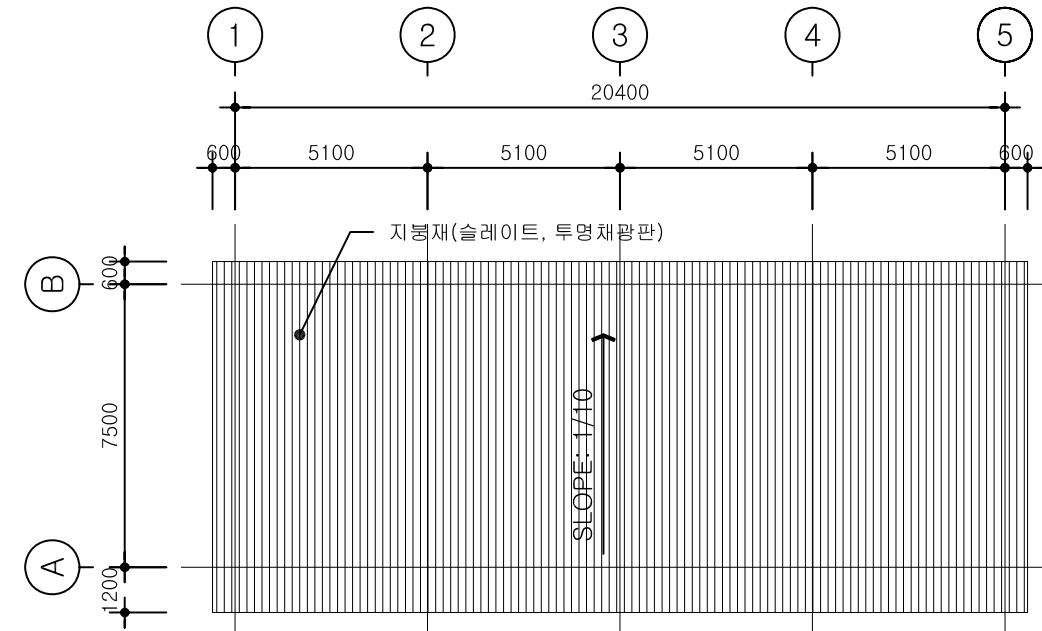


2 지붕 평면도
축척: 1/200

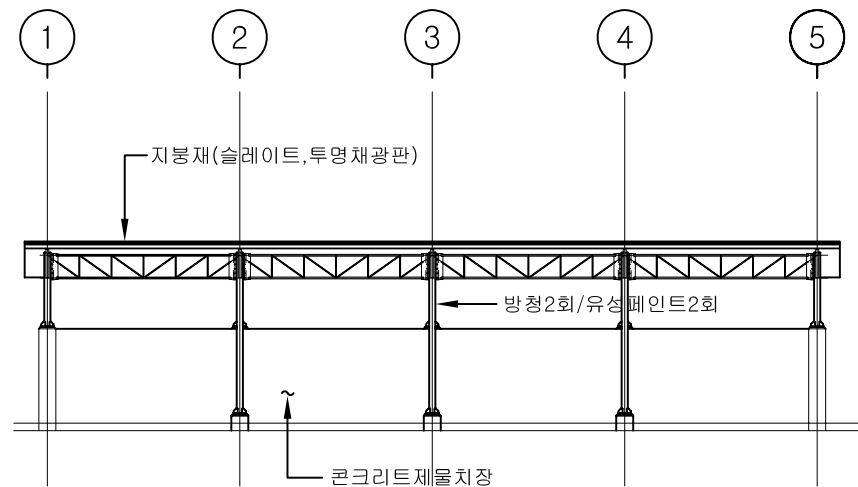


3 정면도
축척: 1/200

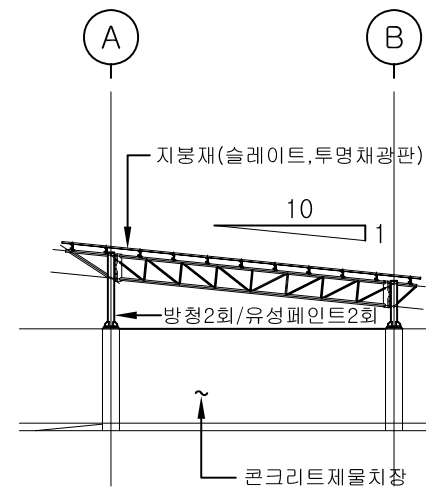


4 우측면도
축척: 1/200

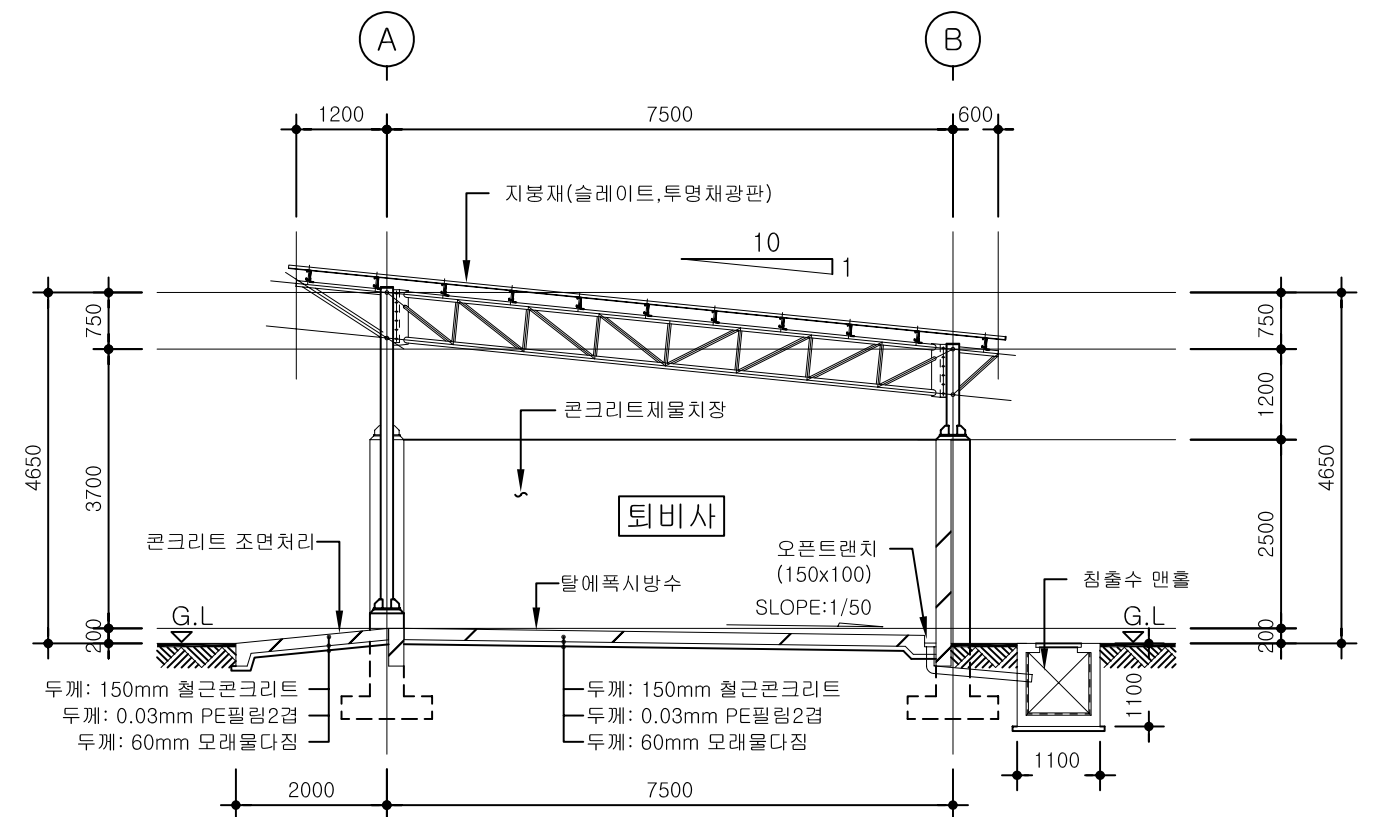


5 단면도
축척: 1/100

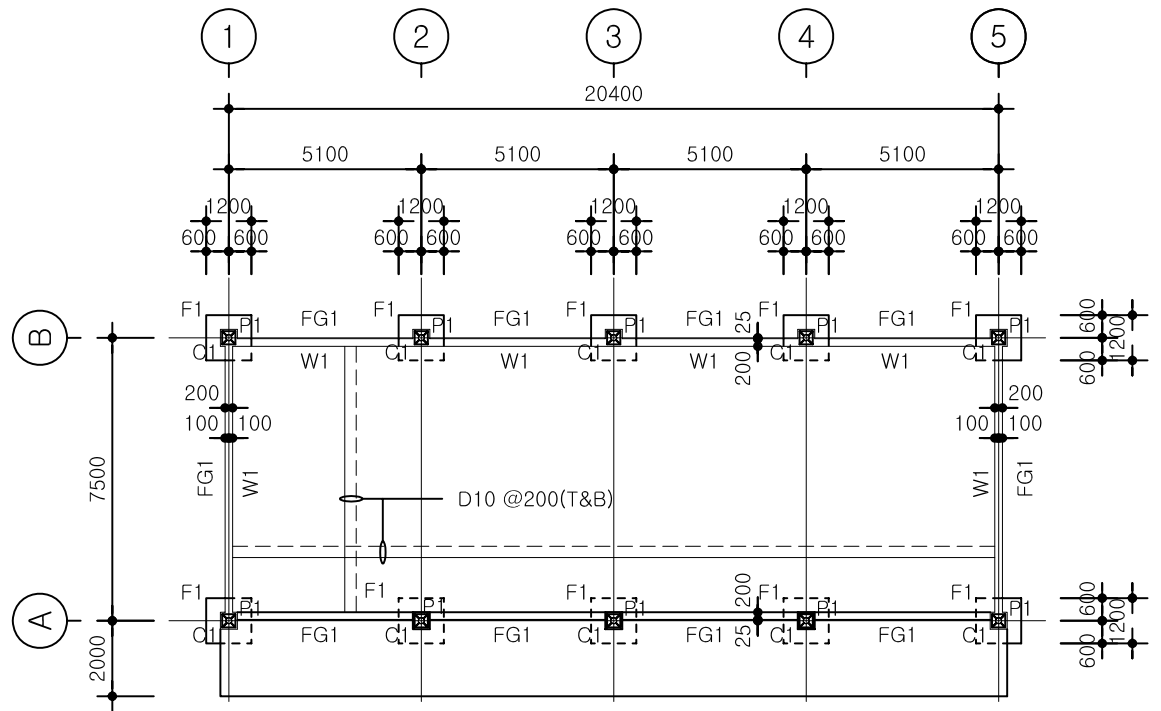


1 기초 바닥 구조평면도
축척: 1/200

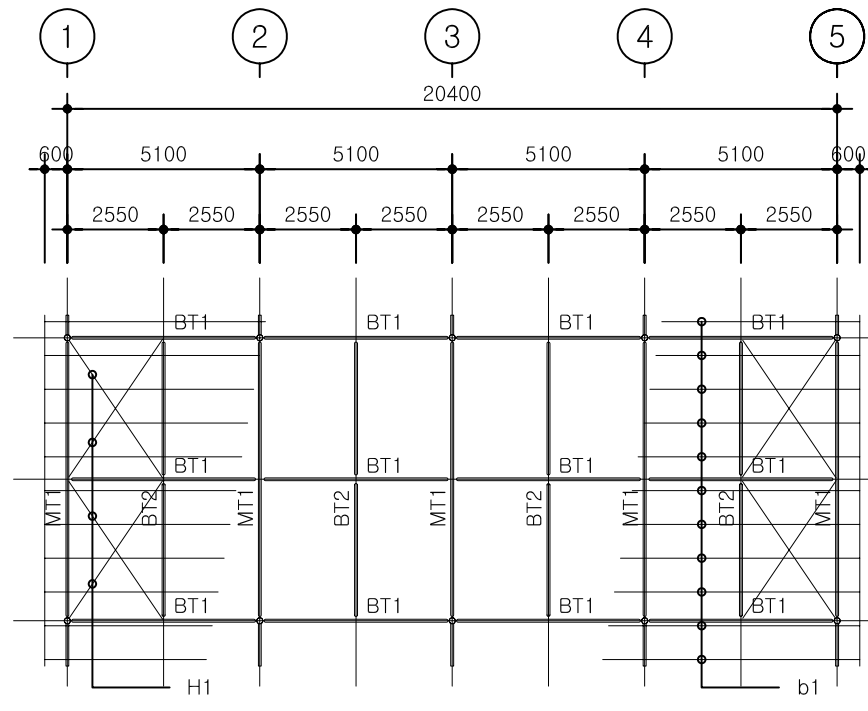


2 지붕 구조평면도
축척: 1/200

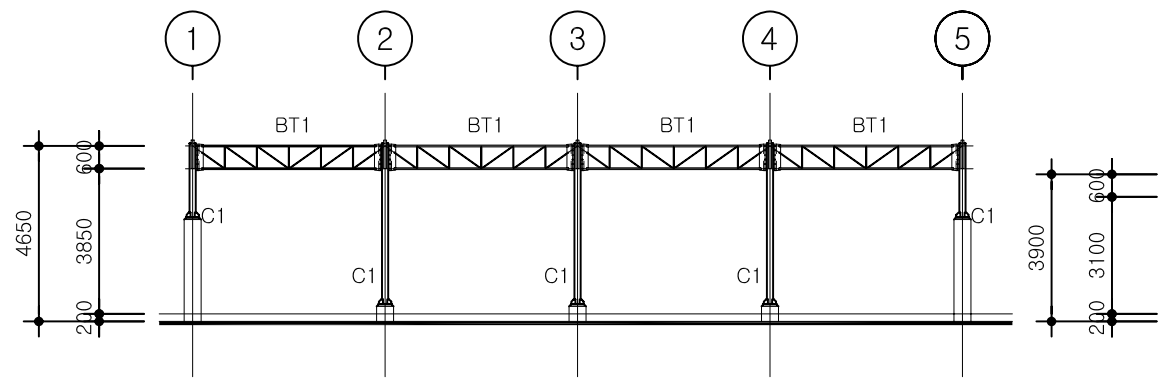

3 'A'열 구도 입면도
축척: 1/200

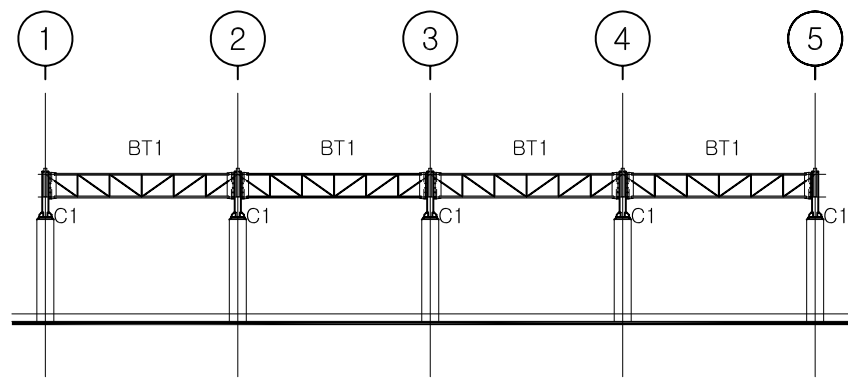


4 'B'열 구도 입면도
축척: 1/200

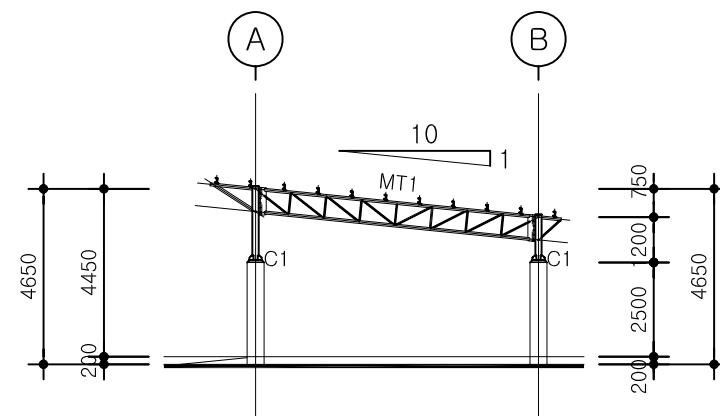

5 '1-5'열 구도 입면도
축척: 1/200

1/S 기둥 상세도
축척: 1/30

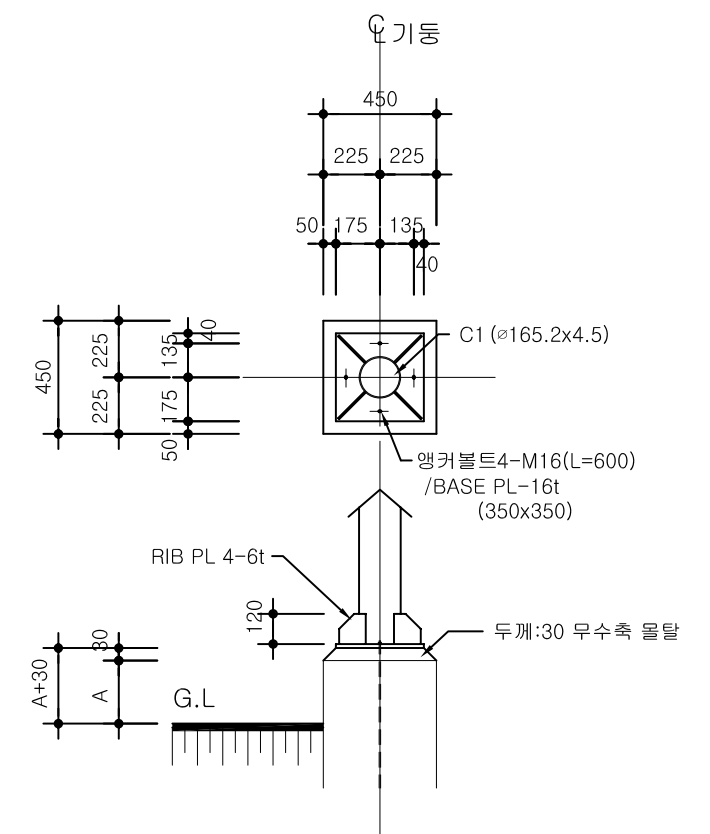

A	1열	2열	3열	4열	5열
A열	2200	400	400	400	2200
B열	2200	2200	2200	2200	2200

부재일람표

부호	규격	부호	규격
C1	φ165.2x4.5	BT2	상·하현재 φ42.7x2.4
MT1	상·하현재 φ76.3x3.2	사재	φ27.2x1.9
	사재 φ42.7x2.4	H1	φ16 환봉/턴버클설치
BT1	상·하현재 φ48.6x3.2	b1	C-125x50x20x3.2
	사재 φ27.2x1.9		중도리(@900)

환경부 수생태보전과-1062
(2008.8.13.)

가축분뇨 자원화시설 표준설계도

형별
번호

축분 08 - 나
(톱밥갈짚우사 퇴비사)

축척 1/30,200
일자 2008. . .

도면
명칭

구조평면,구조입면도 및 기둥상세도

도면
번호

S-1601

